



Board of Architects – Preliminary Review Comments

*Address: The Country Club of Coral Gables
997 North Greenway Drive
Coral Gables, Florida*

The Board of Architects reviewed this project on August 13, 2009 with the following comments:

- Consider a single central door at the porte cochere at the Alhambra Circle entrance.*
- Show the proposed trellis on the drawing of the north elevation.*
- Final color scheme to be submitted to BOA for review and approval.*
- BOA also discussed the four-foot high wall at the "Colonnade Plaza" with the architect and offered suggestions for this wall.*

Date: 14 August, 2009

*Carlos A. Mindreau / City Architect
405 Biltmore Way
Coral Gables, Florida 33134
cmindreau@coralgables.com*

B.O.A. # PRE-AB09081532


Applic. # _____

(NEW ADDITION & ALTERATION)

Description:

997 N. GREENWAY DR

Estad
CS/13/

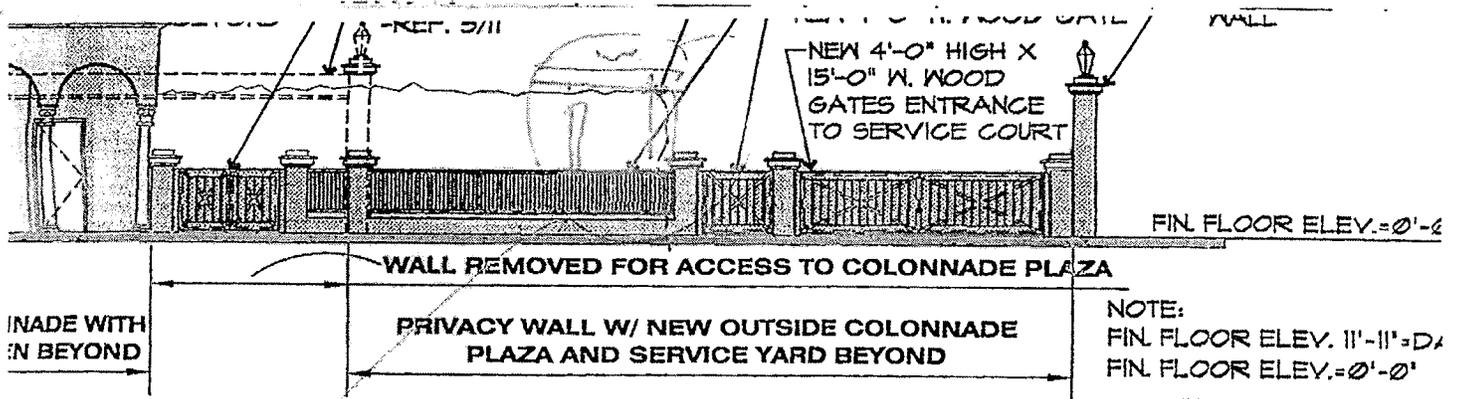

LEGEND OF NEW PAINT COLOR SELECTIC

- NOTES: 1. COLORS SELECTED ARE FROM THOSE PRE-APPROVED BY BOARD OF ARCHITECTS
 2. SUBMIT 12" X 12" SAMPLE FOR APPROVAL.

PAINT COLOR NO. 1
FIELD

| |
|---------------------|
| BENJAMIN MOORE |
| 2016-70 CANCUN SAND |

= 1

NOTE: PAINT COLOR NO. 1 SHOWN SHADED =




PAINT COLOR NO. 2
TRIM & HIGHLIGHTS

| |
|------------------|
| SHERWIN WILLIAMS |
| SW 7002 DOWNY |

= 2

NOTE: PAINT COLOR NO. 2 NOT SHADED =

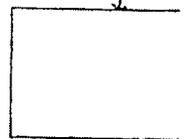

SE ELEV.=26'-1"

SE ELEV.=23'-5"

R ELEV.=12'-1"
SECOND FLOOR

R ELEV.=0'-0"


ELEV. II'-II"=DATUM
ELEV.=0'-0"

FINAL COLOR SCHEME TO BE SUBMITTED TO BOA FOR REVIEW & APPROVAL

*BOA
GLENN PRATT
MIGUEL SUAREZ
APPROVED AS NOTED.*

*Walter
8/13/09*


*John M
8/13/09*

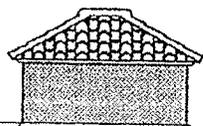

ROOF RIDGE ELEV.=26'-1"

TERIOR ELEVATION

VIEW FROM GRANADA BLVD.

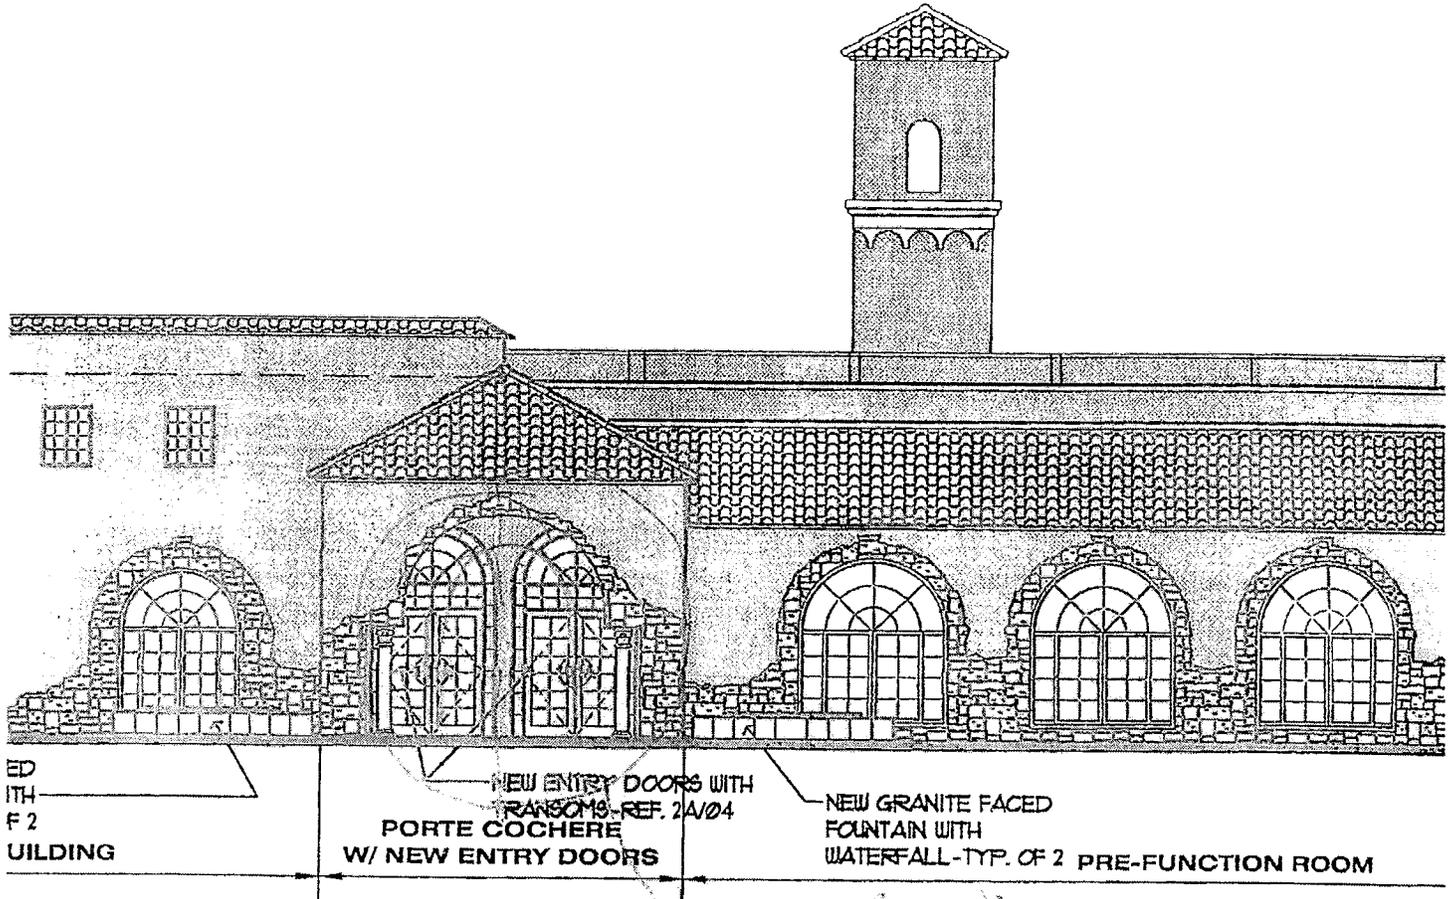

TERIOR ELEVATION

VIEW FROM ALHAMBRA CIRCLE

ROOF RIDGE ELEV. = 27'-9"

T.O.W. ELEV. = 7'-3"
FIN. FLOOR ELEV. = 2'-3"

