

PROJECT:
**SOMERSET
UBC**

624 ANASTASIA AVENUE
CORAL GABLES, FLORIDA 33134

APPLICANT:
**SOMERSET
UBC**


624 ANASTASIA AVENUE
CORAL GABLES, FLORIDA 33134

CIVICA PROJECT No:
090136

No.	DATE	REVISION	BY
1	06.01.10	COORDINATION	IAF
2	07.01.10	COORDINATION (DADE-COUNTY PWKS DEPT)	IAF
3	06.22.11	COORDINATION	IAF
4	07.22.11	COORDINATION	IAF
5	09.16.11	COORDINATION	IAF
6	10.05.11	COORDINATION	IAF

DRAWN BY: APPROVED BY:
DATE: 2009 SCALE: As Shown

KEY PLAN
N.T.S.

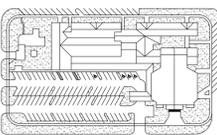

SEAL/SIGNATURE

10-05-2011

ROLANDO LLANES, AIA
AR - 0013160

This drawing is the property of CIVICA and is not to be reproduced or copied in whole or part. It is not to be used on any other project and is to be returned on request.


COPYRIGHT © 2011

SHEET TITLE

**PROPOSED
ON-SITE
TRAFFIC SIGNAGE
PLAN**

SHEET NUMBER

A020C

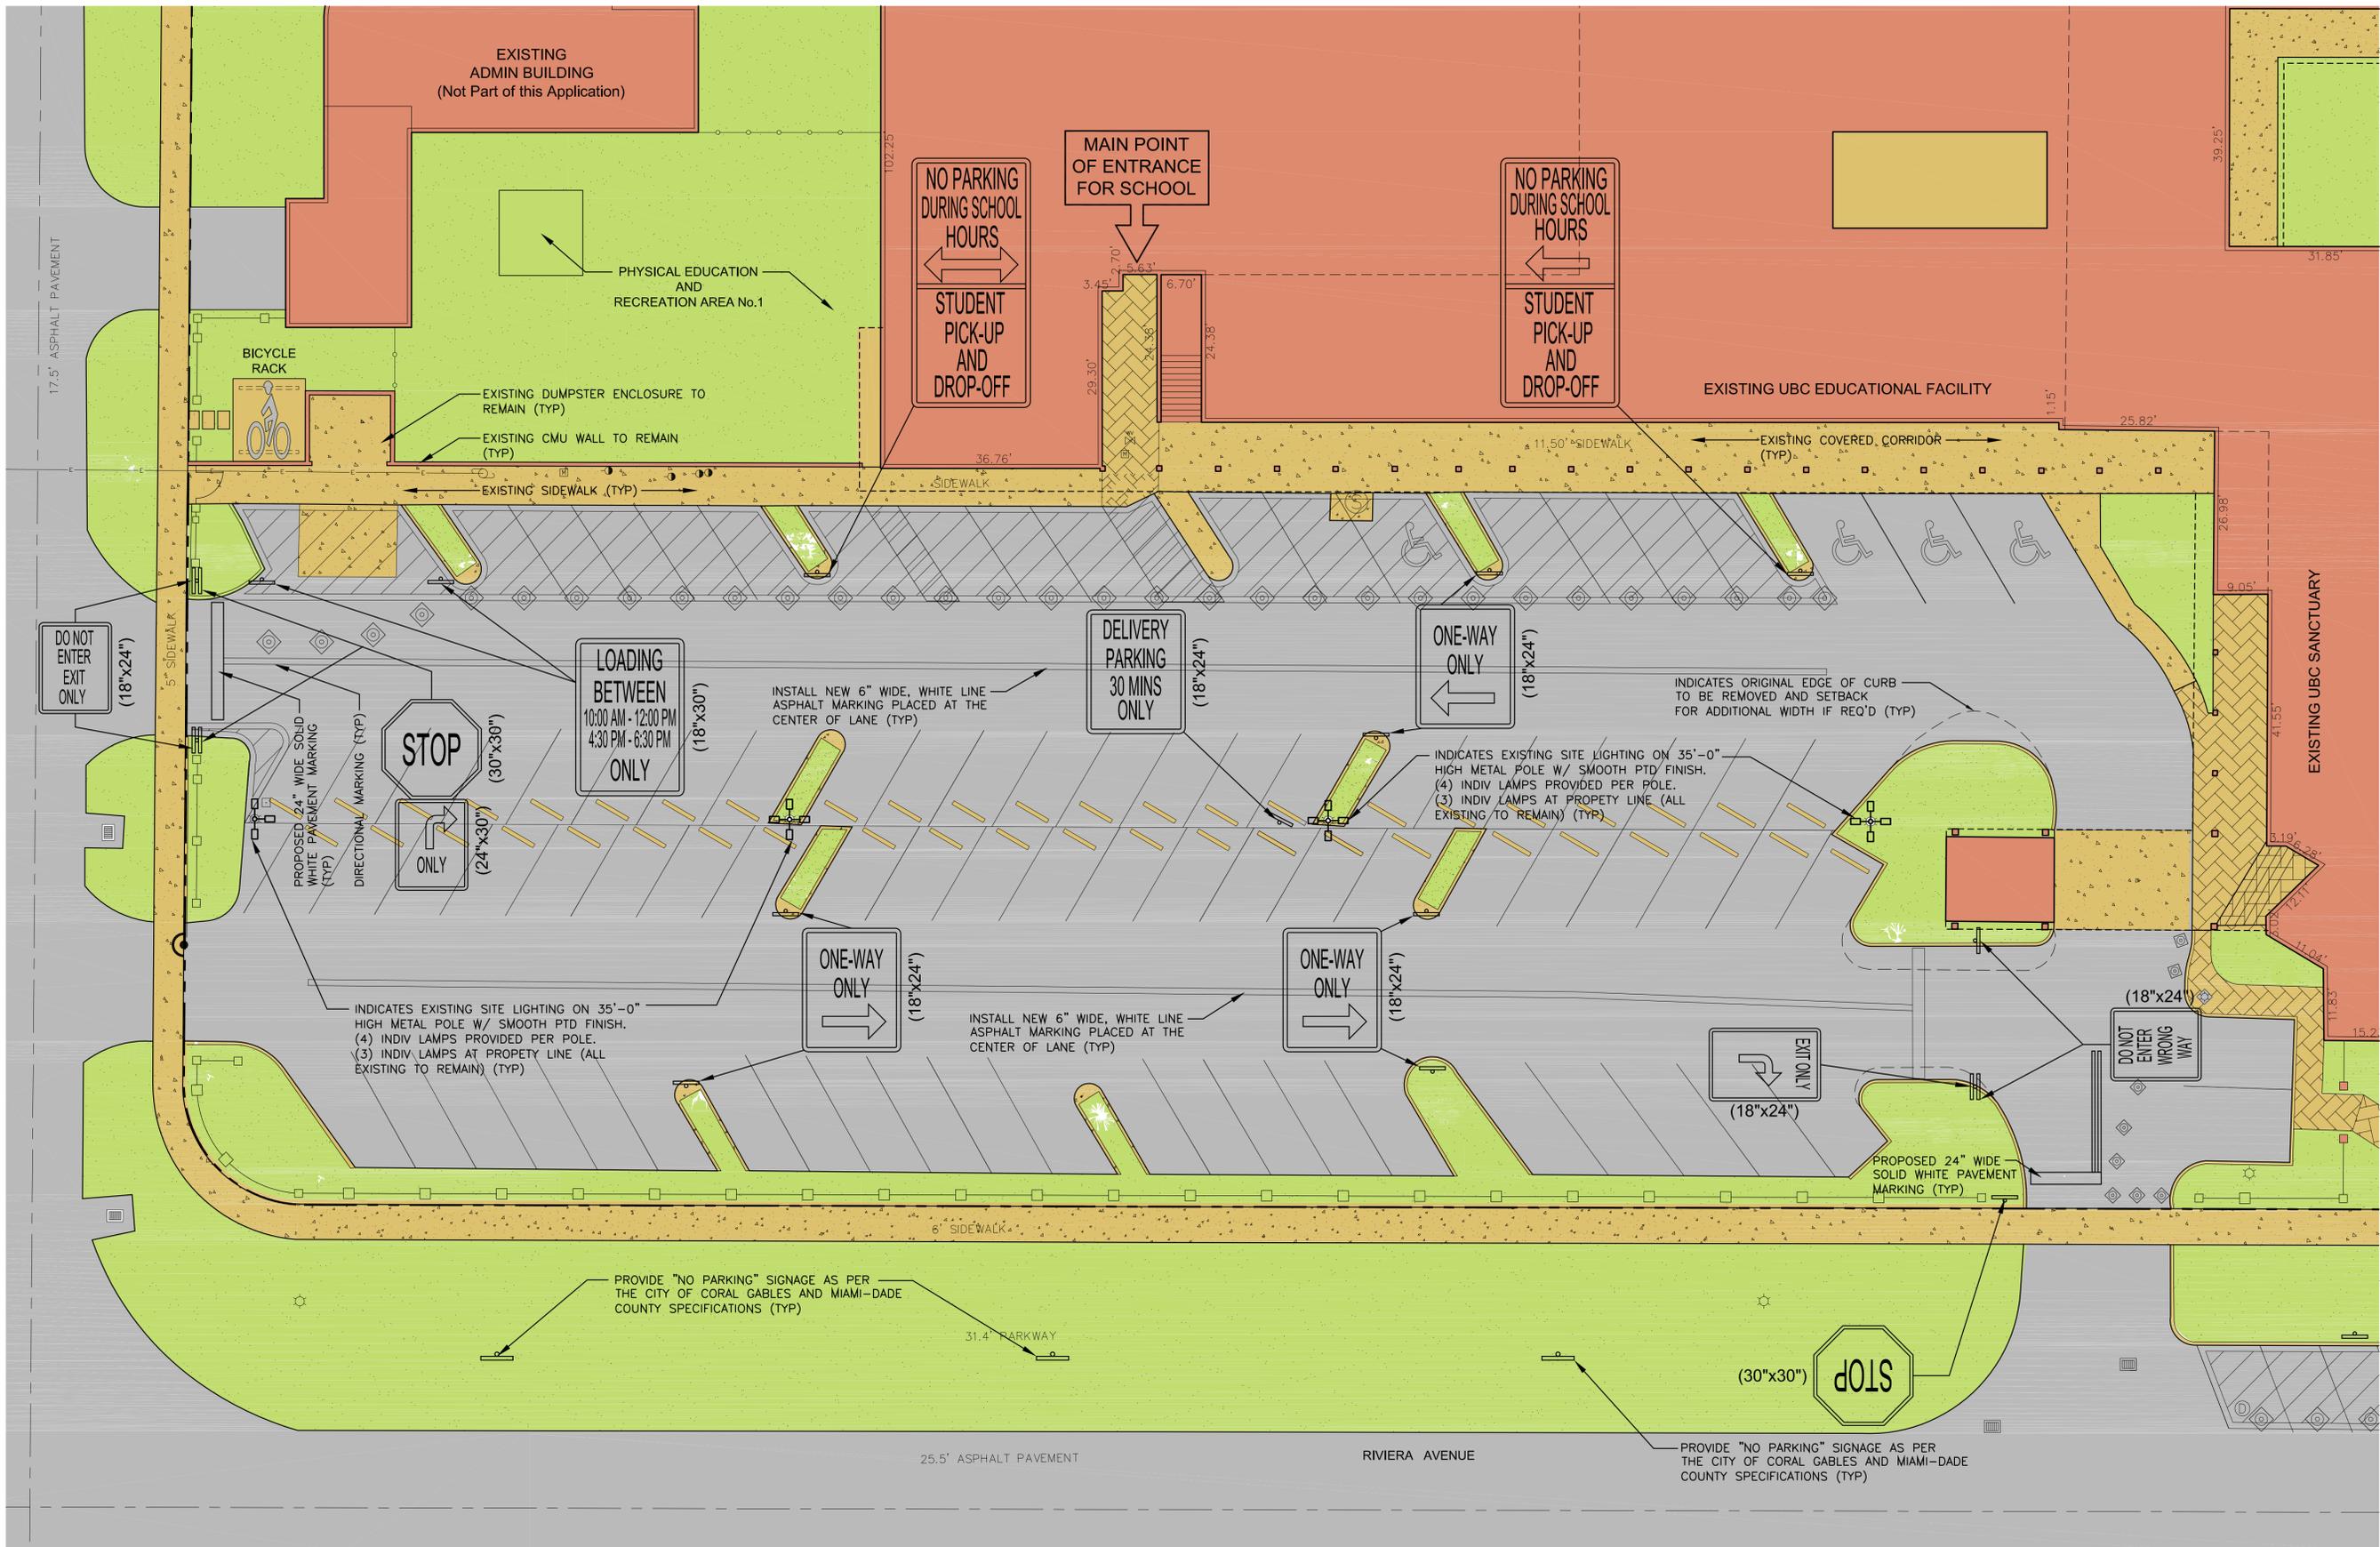

1 PROPOSED ON-SITE TRAFFIC SIGNAGE & EXISTING SITE LIGHTING
A020C

SCALE: NTS



TRAFFIC SIGNAGE NOTE:

CITY OF CORAL GABLES PUBLIC WORKS DIVISION TO DETERMINE NUMBER AND FINAL LOCATION OF "PARKING" SIGNAGE ALONG SWALE AREAS (TYP)